


PROJECT :- SHRI NAND BABA ENCLAVE

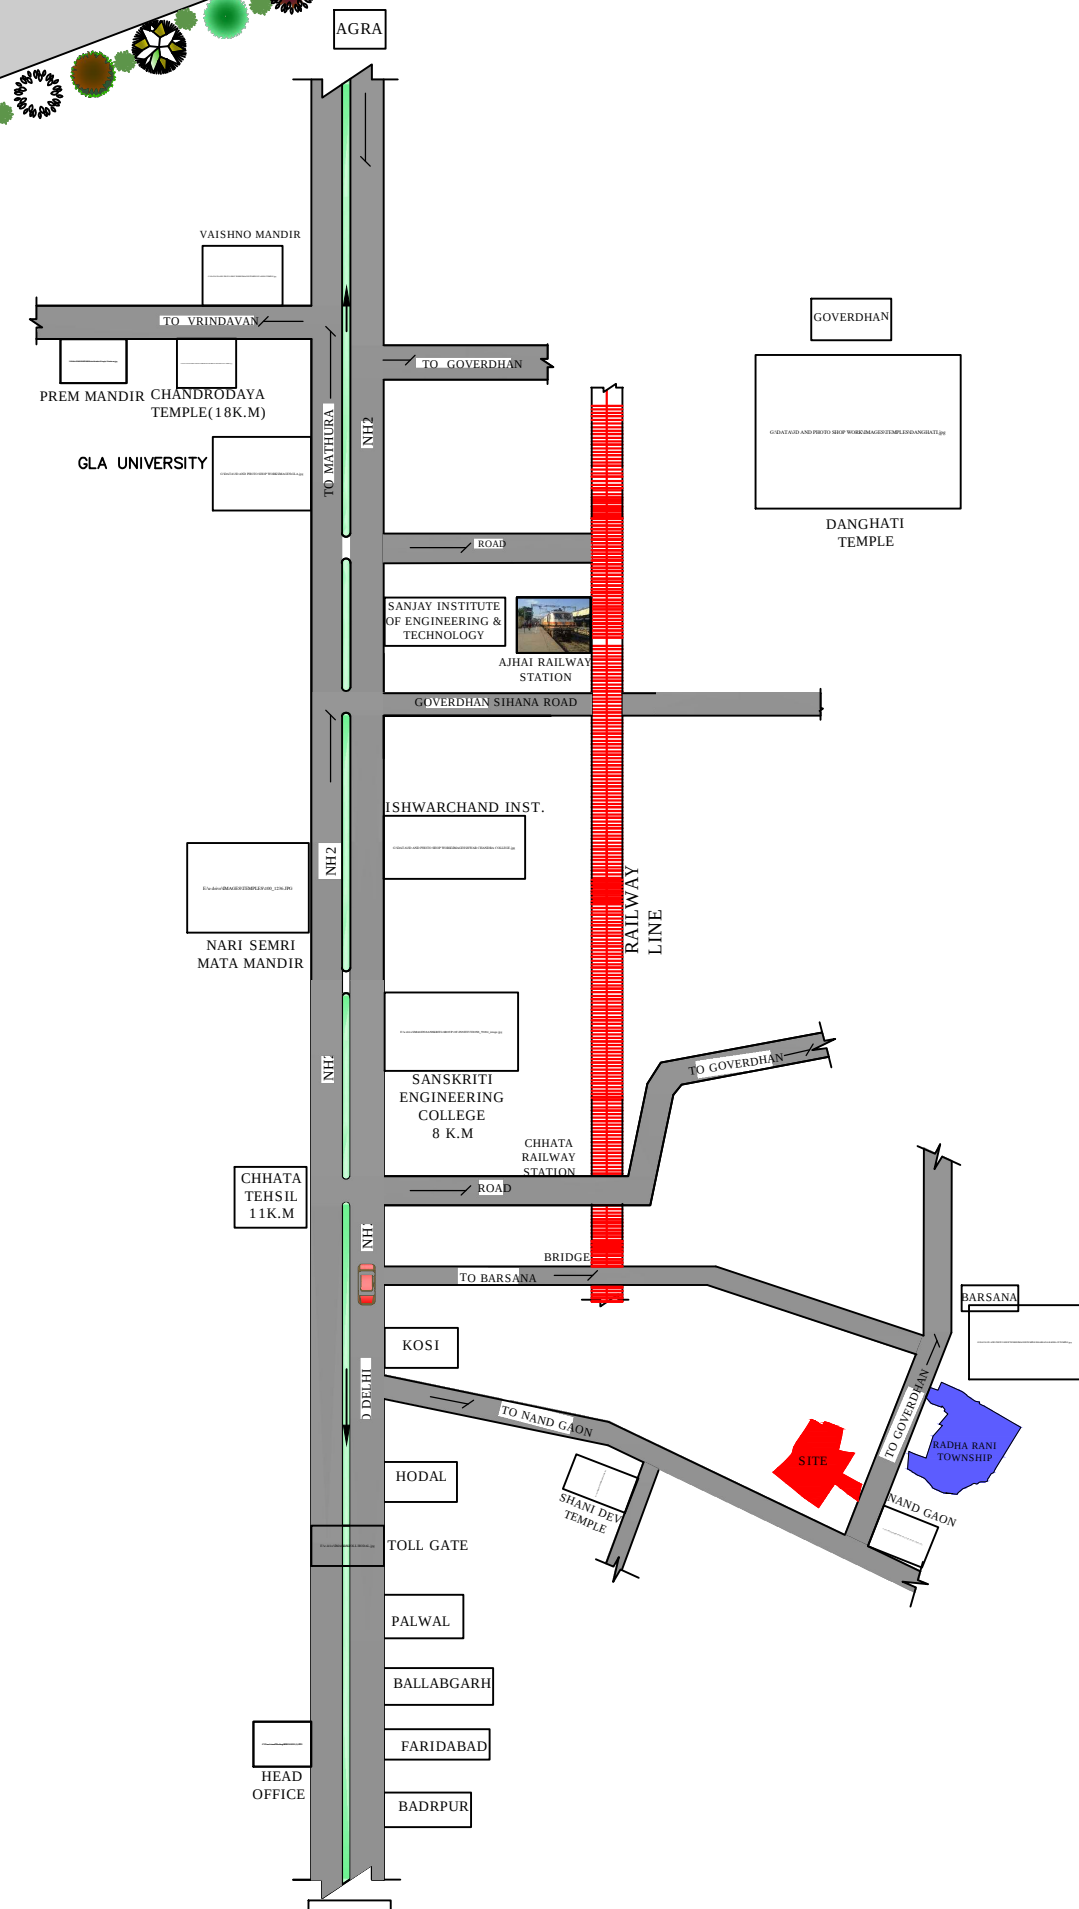

LEGEND		
COLORS	PLOT AREA	PLOT NO.
	20'-0"X45'-0" 100.0 SQYD.	7-16,19-28, 265-270
	30'-0"X30'-0" 100.0 SQYD.	30,59,60,88,89, 116,117,167,168, 201,202,239,240, 256


SITE PLAN
NOT TO SCALE

NORTH

AREA DETAILS:-

OWNER :-

ARCHITECTURAL CONSULTANT

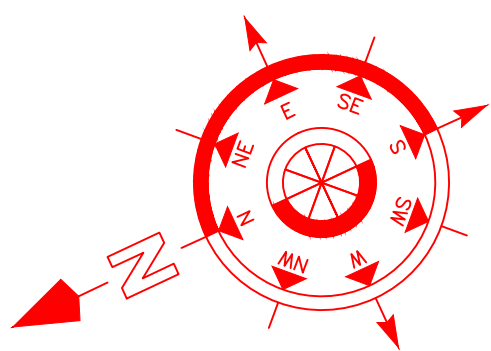

KRS HOME DEVELOPERS PVT.LTD.



SANVI ASSOCIATES

SHOP NO.-10-11,BASELWA, 1ST FLOOR,
MAIN BADKHAL ROAD, NEAR BYPASS ROAD
OPP. H.B. COLONY SEC.-29,FARIDABAD
MOB.-09555077701, 9313331239
email:- sanviasmiles1@gmail.com